




**Ground Floor**

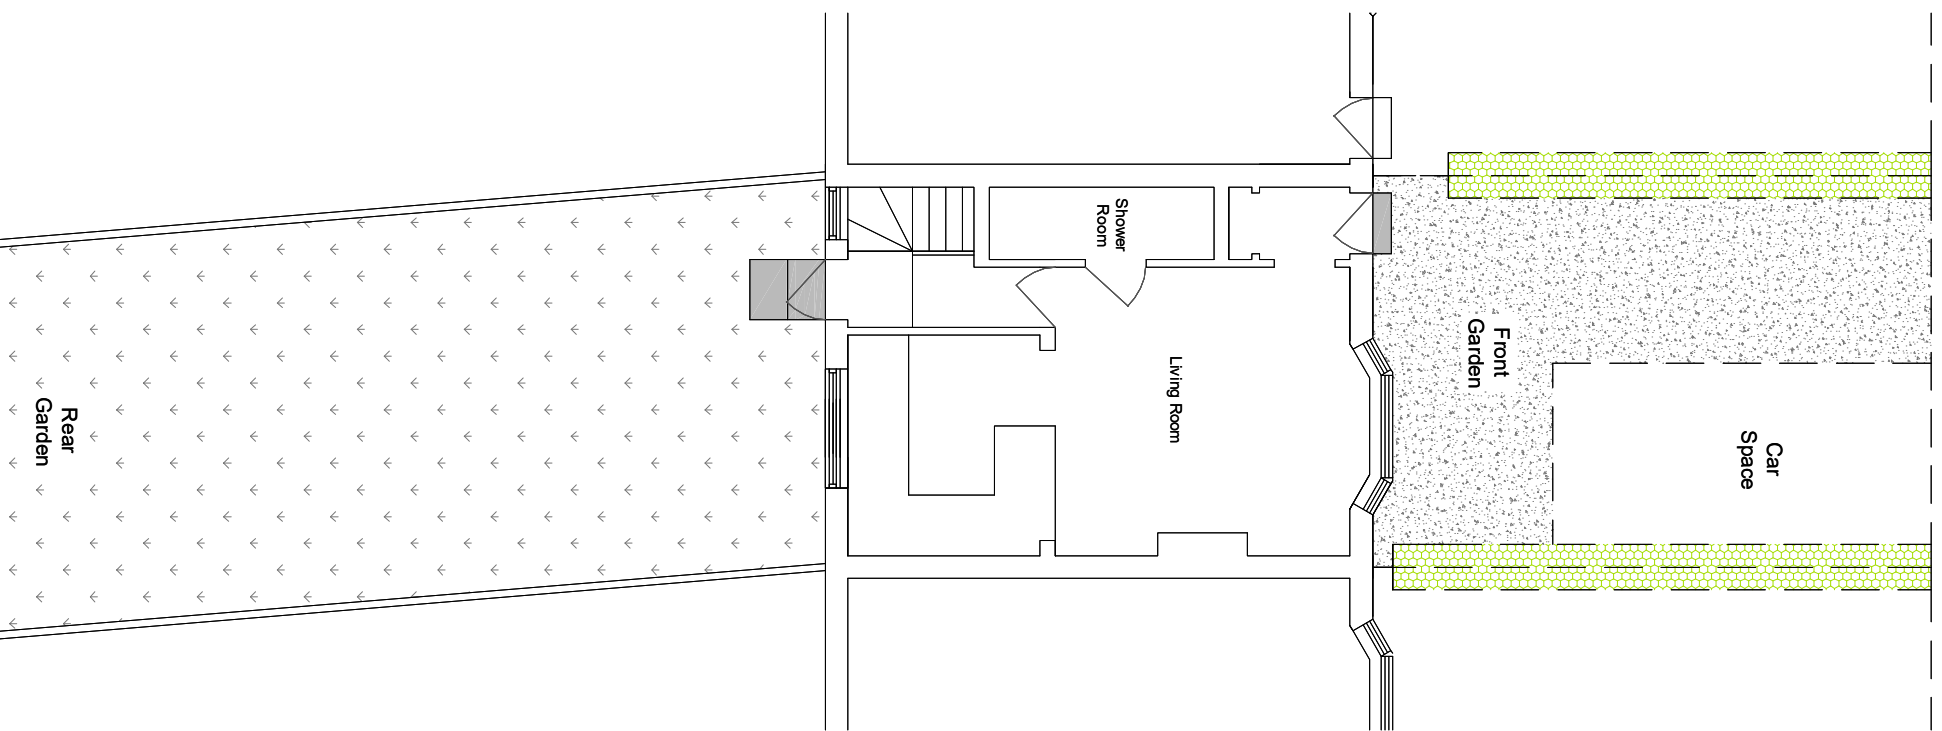


**First Floor**

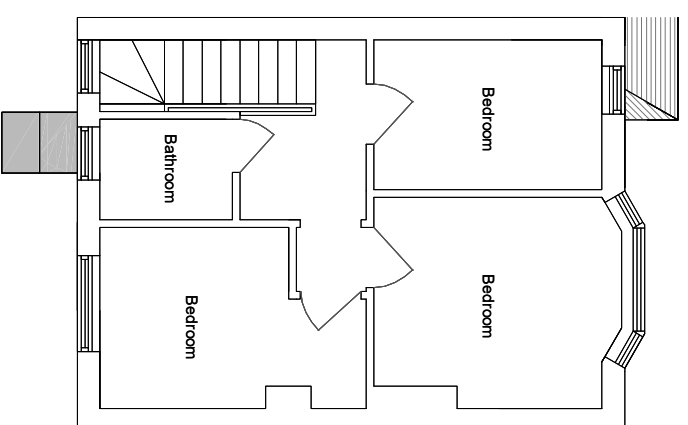

**Second Floor**

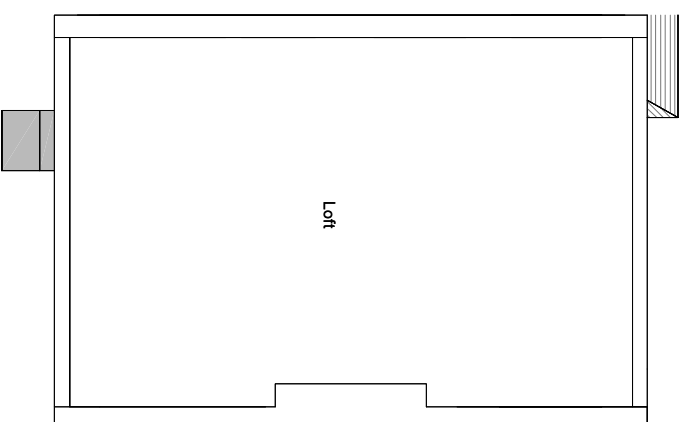


**Roof**

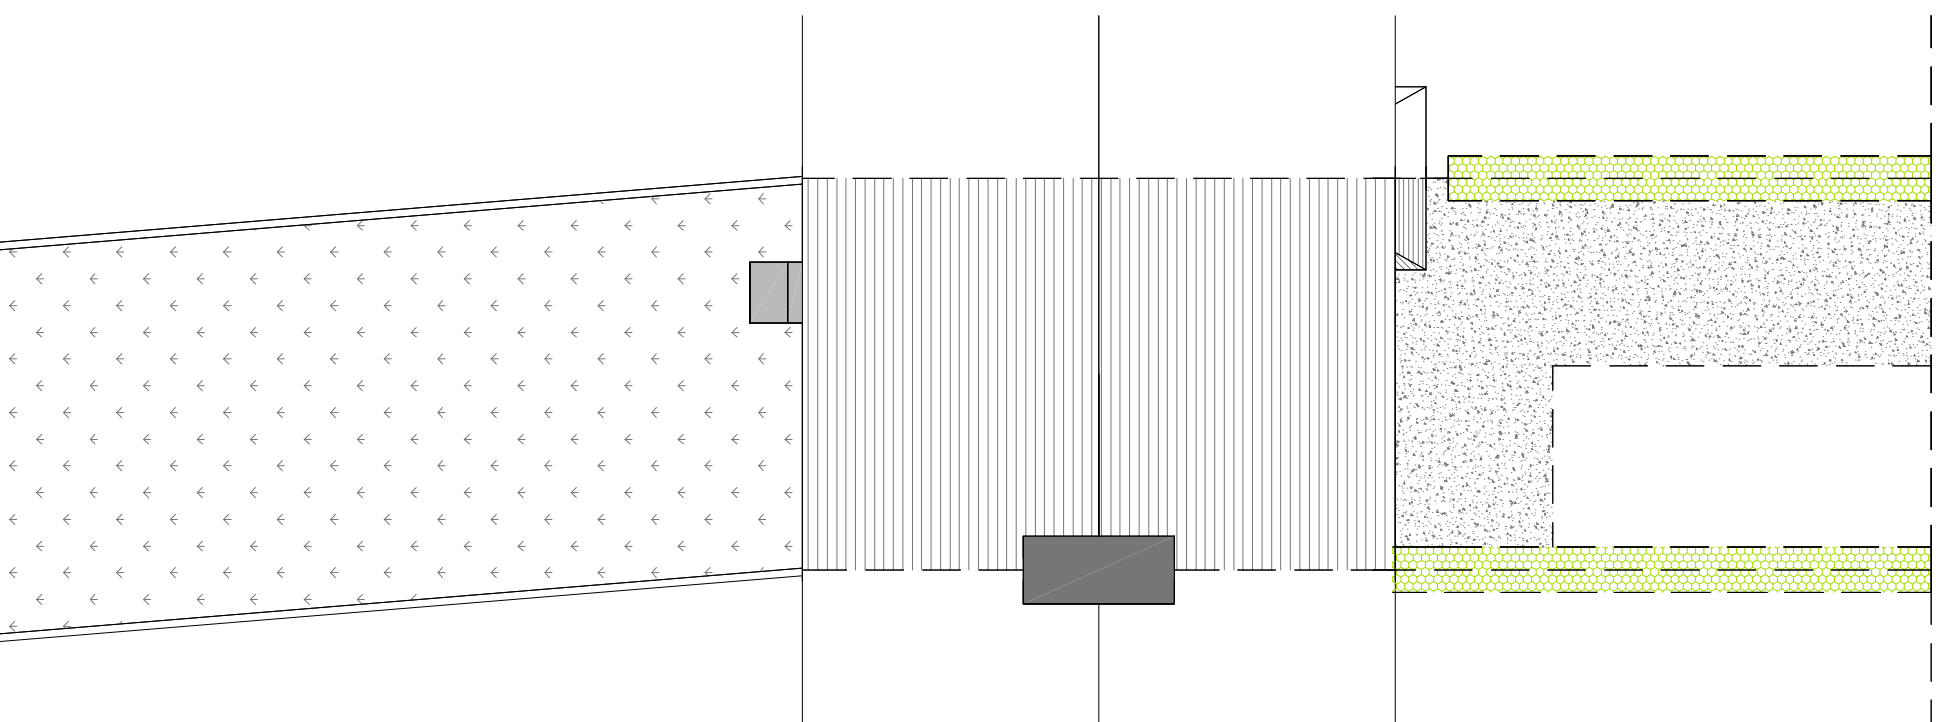

**NOTES:**

Existing - Floor Plan

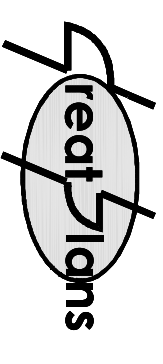


Contacts:  
 Tel: 07976 928 789  
 E-Mail: joel.gray@greatplans.co.uk

Client:

Location:

30 Banstock Road  
 Edgware  
 HA8 9JJ

Scale: 1:100 @ A3

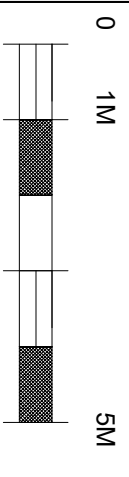

Date: Drawn By:

23-02-17 Joel Gray

Drg No: 01